


VIBRATION/ ISOLATION & SEISMIC DETAIL

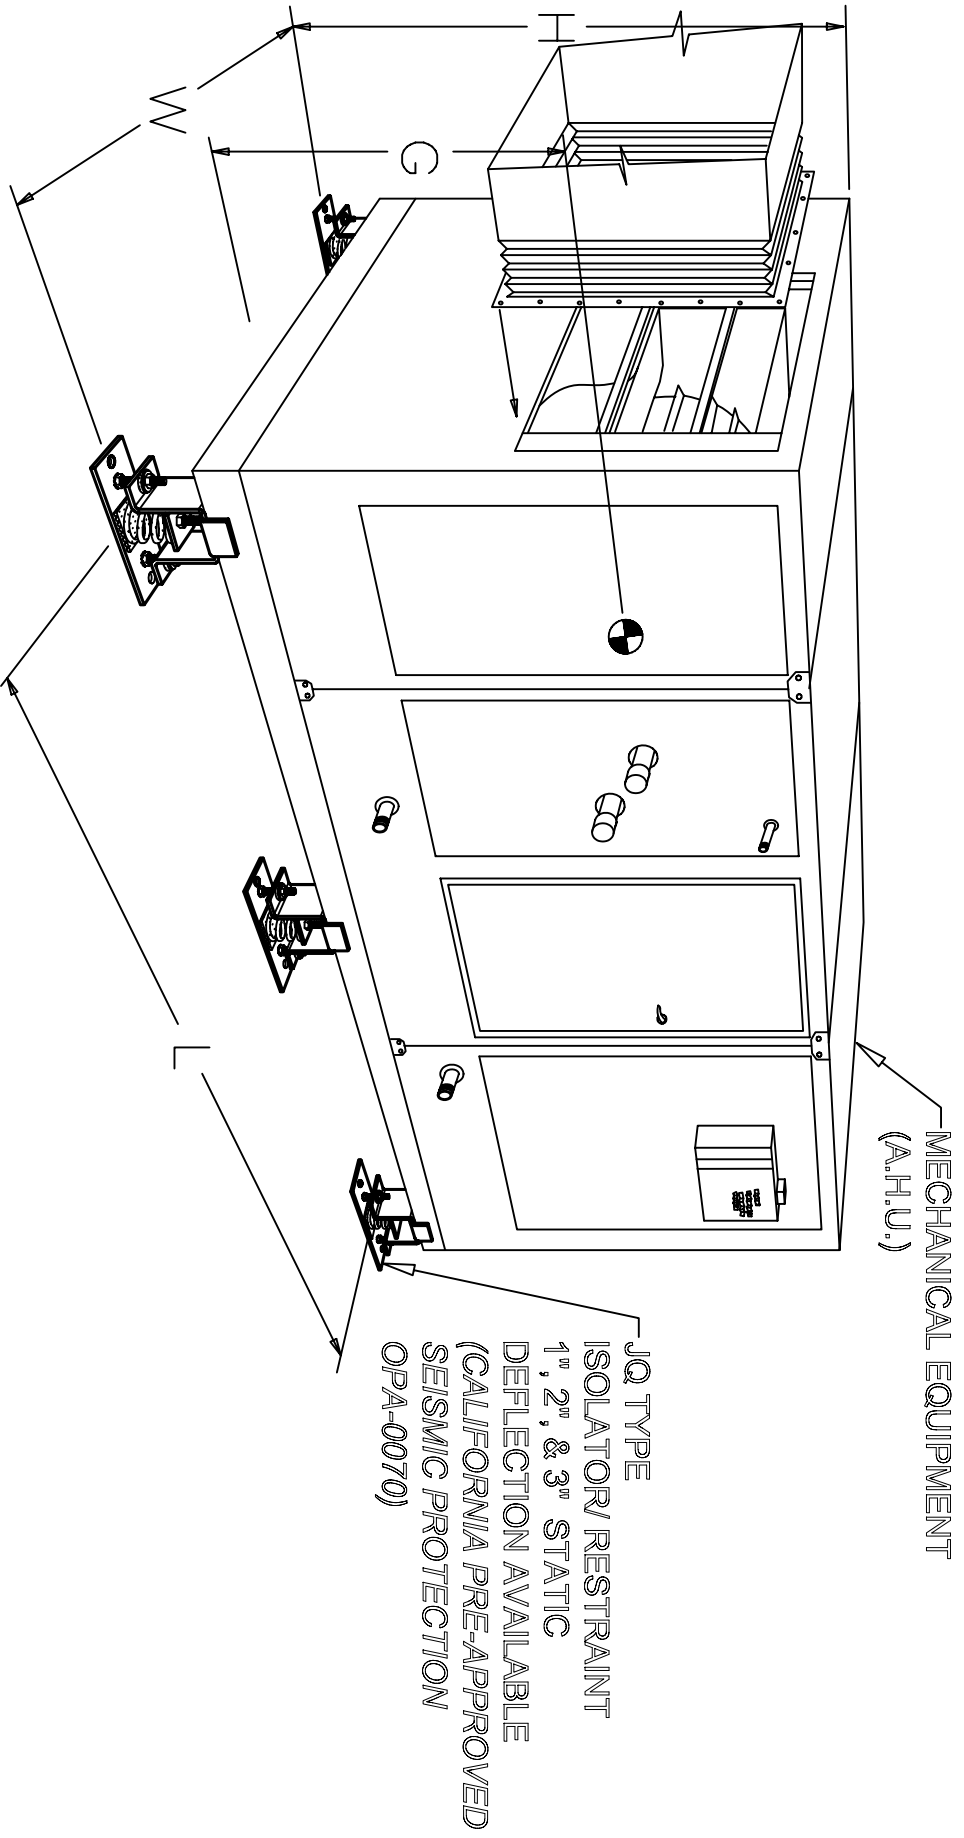

SCALE  
N.T.S.

FLOOR MOUNTED EQUIPMENT ON  
JQ TYPE ISOLATOR/ RESTRAINTS