


VIBRATION/ ISOLATION & SEISMIC DETAIL

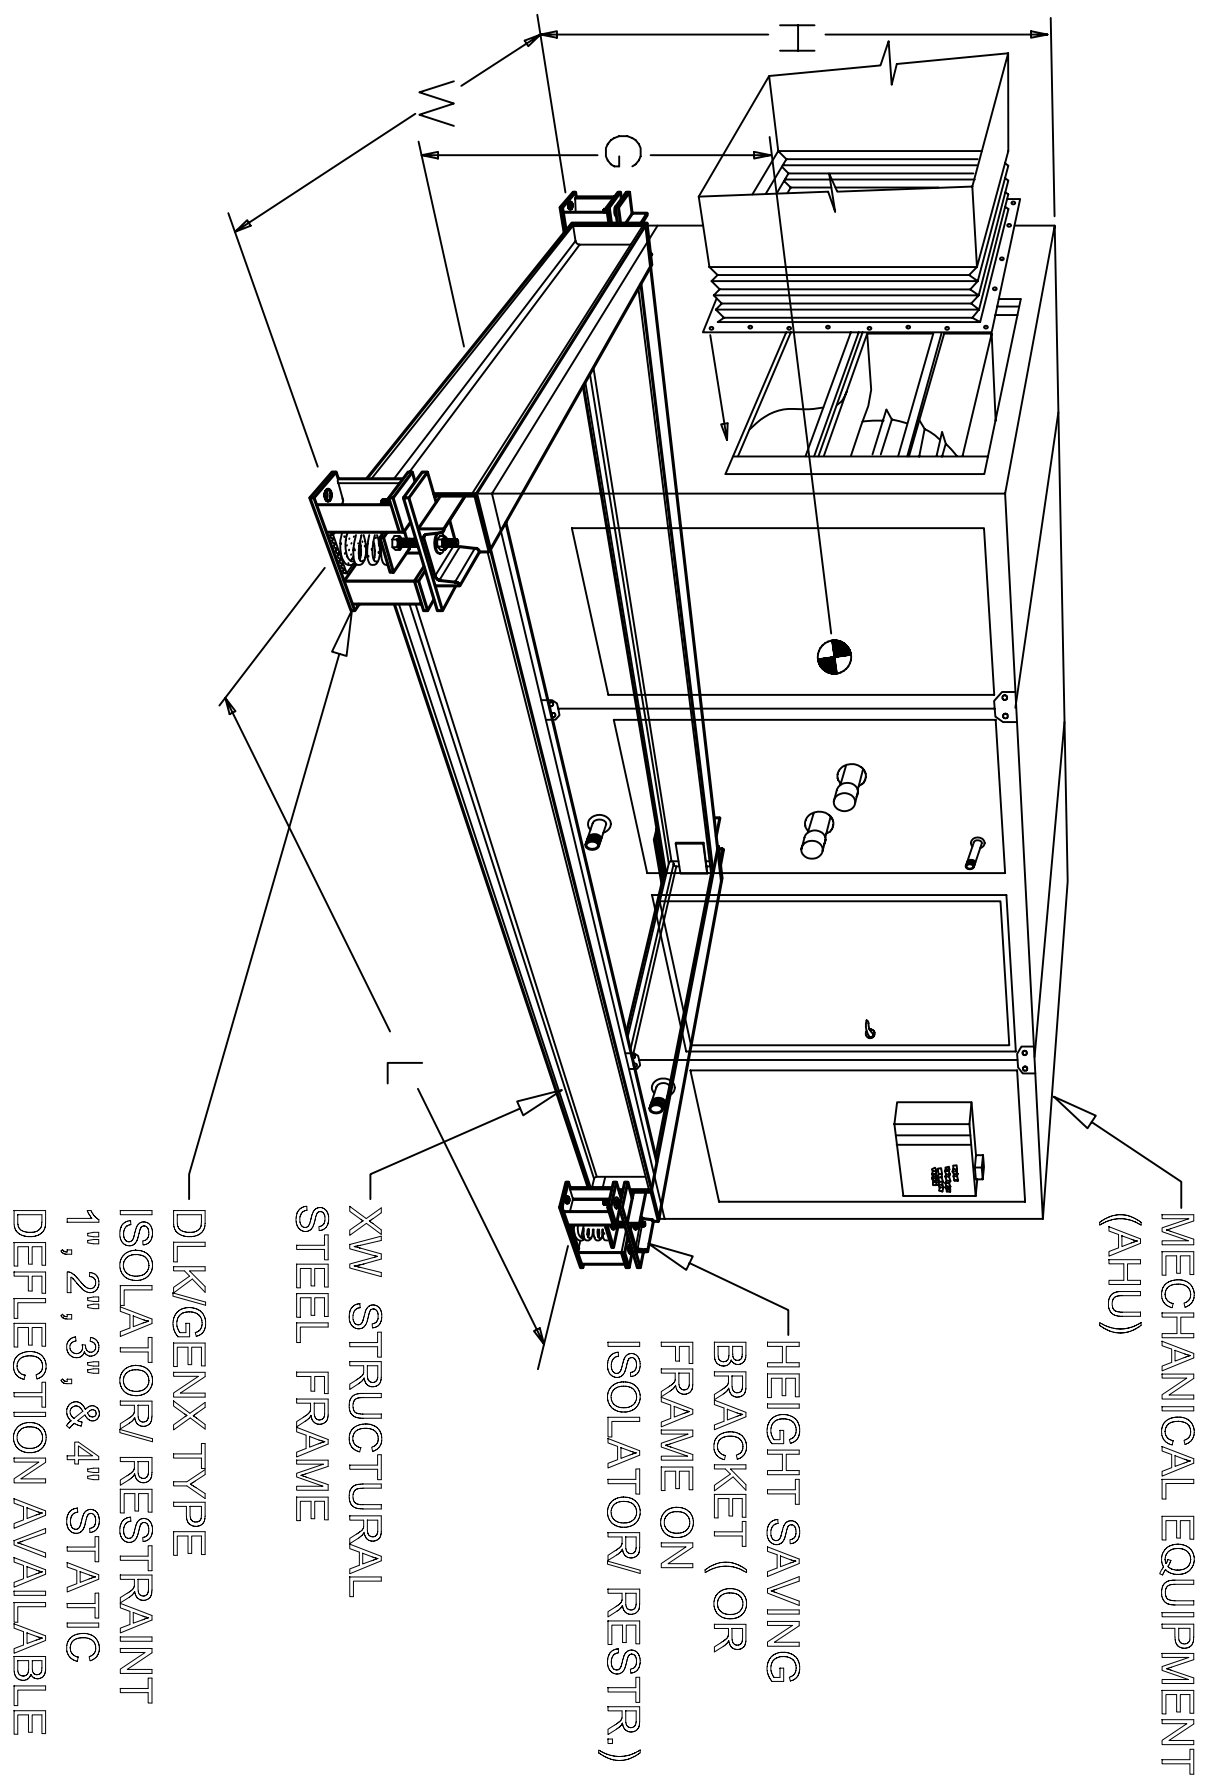

MECHANICAL EQUIPMENT
(AHU)

HEIGHT SAVING
BRACKET (OR
FRAME ON
ISOLATOR/ RESTR.)

XW STRUCTURAL
STEEL FRAME

DLK/GENX TYPE
ISOLATOR/ RESTRAINT
1", 2", 3", & 4" STATIC
DEFLECTION AVAILABLE

SCALE

N.T.S.

XW-DLK/GENX

STRUCTURAL STEEL FRAME

WITH DLK/GENX ISOLATOR/ RESTRAINTS