


VIBRATION/ ISOLATION & SEISMIC DETAIL

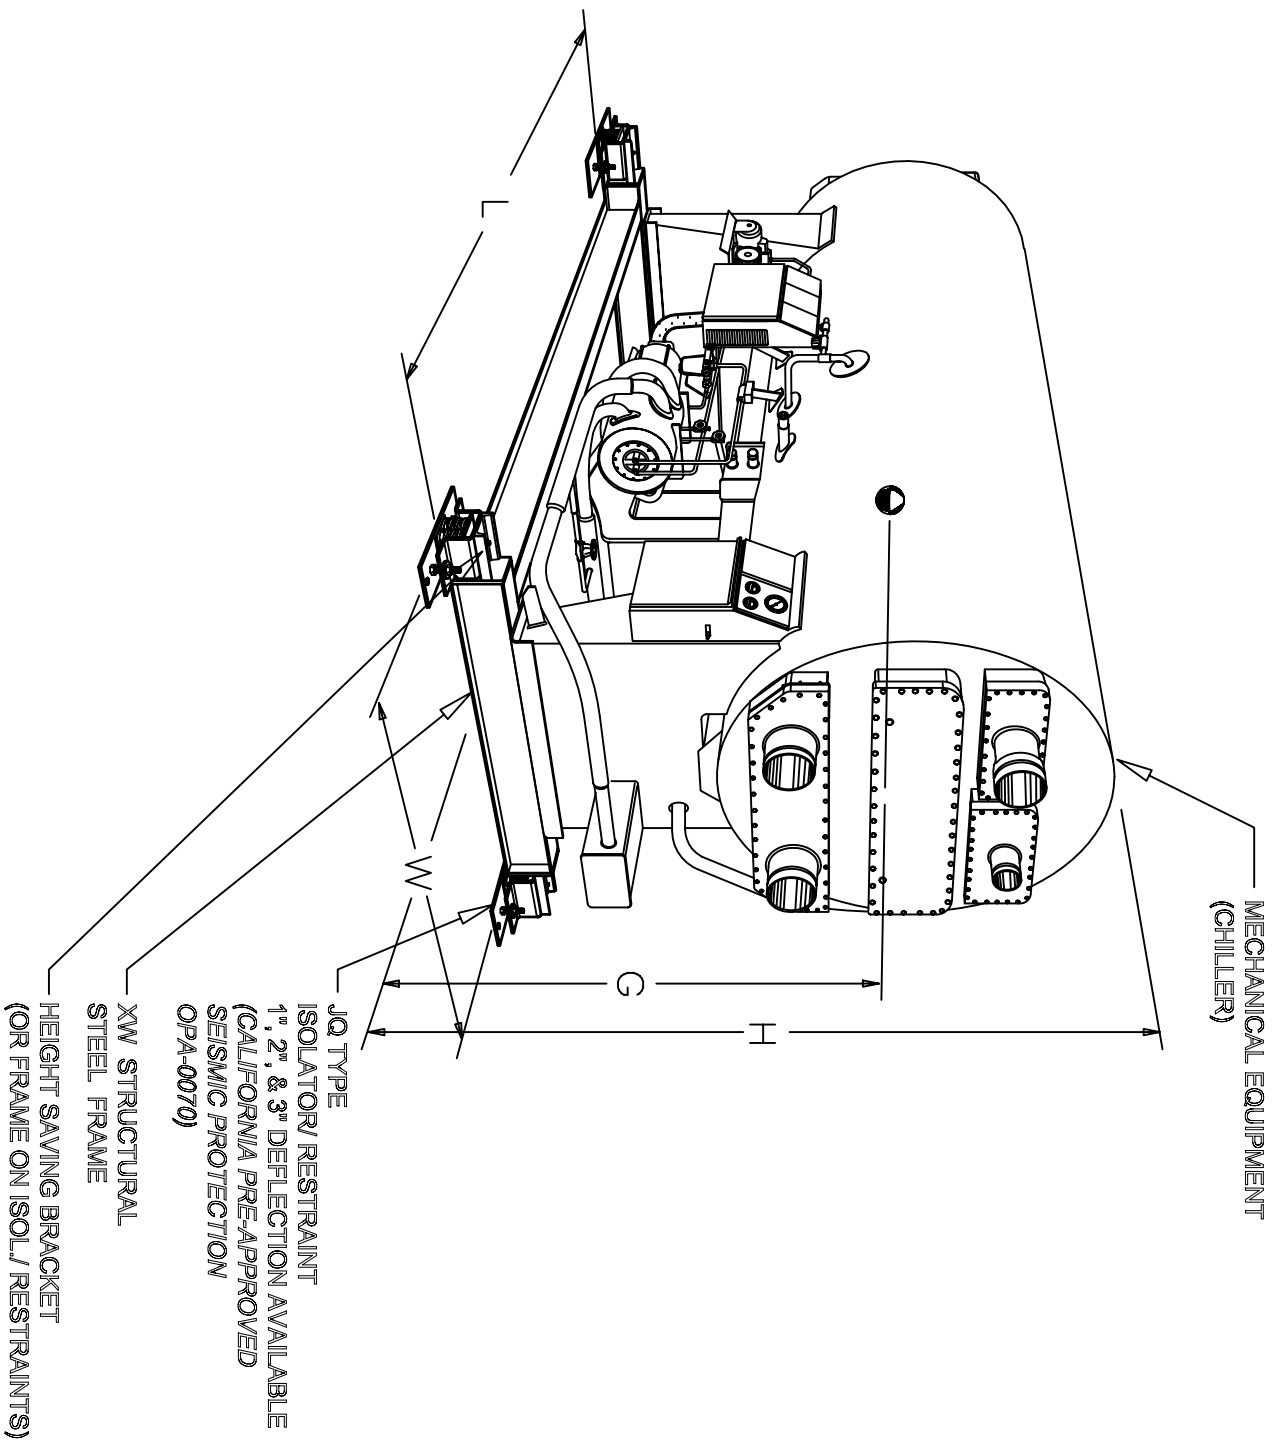

SCALE

N.T.S.

XW-JQ
STRUCTURAL STEEL FRAME
WITH JQ ISOLATOR/ RESTRAINTS