


# VIBRATION/ ISOLATION & SEISMIC DETAIL

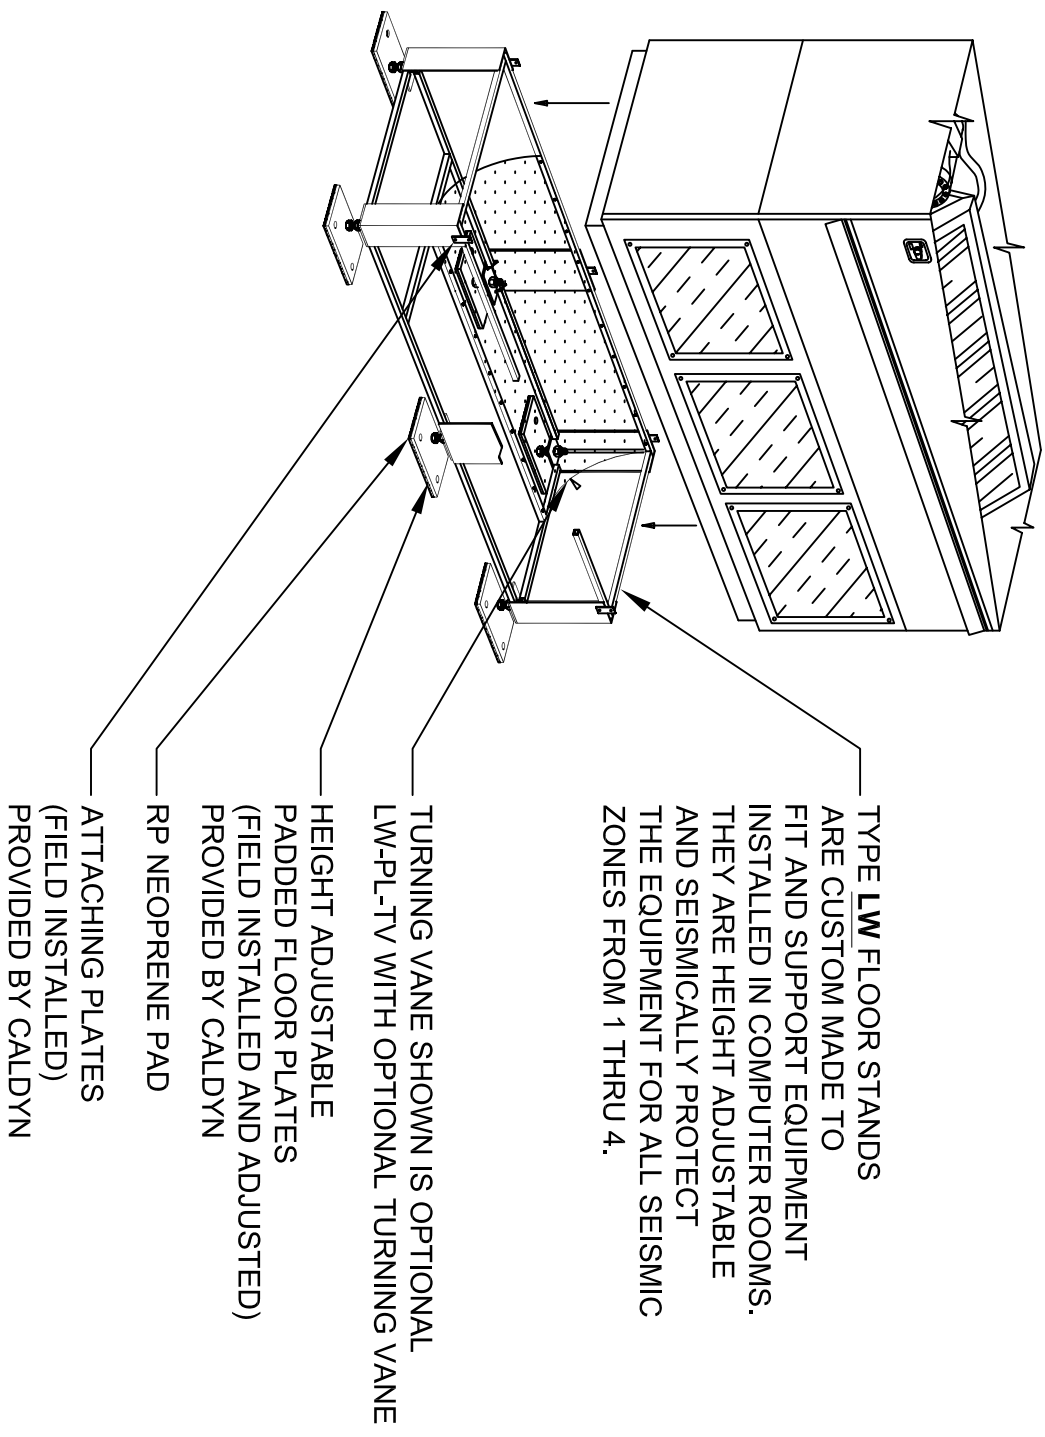

## LW TYPE SEISMIC FLOOR STAND

SCALE	
N.T.S.	

