
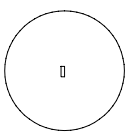


# VIBRATION/ ISOLATION & SEISMIC DETAIL

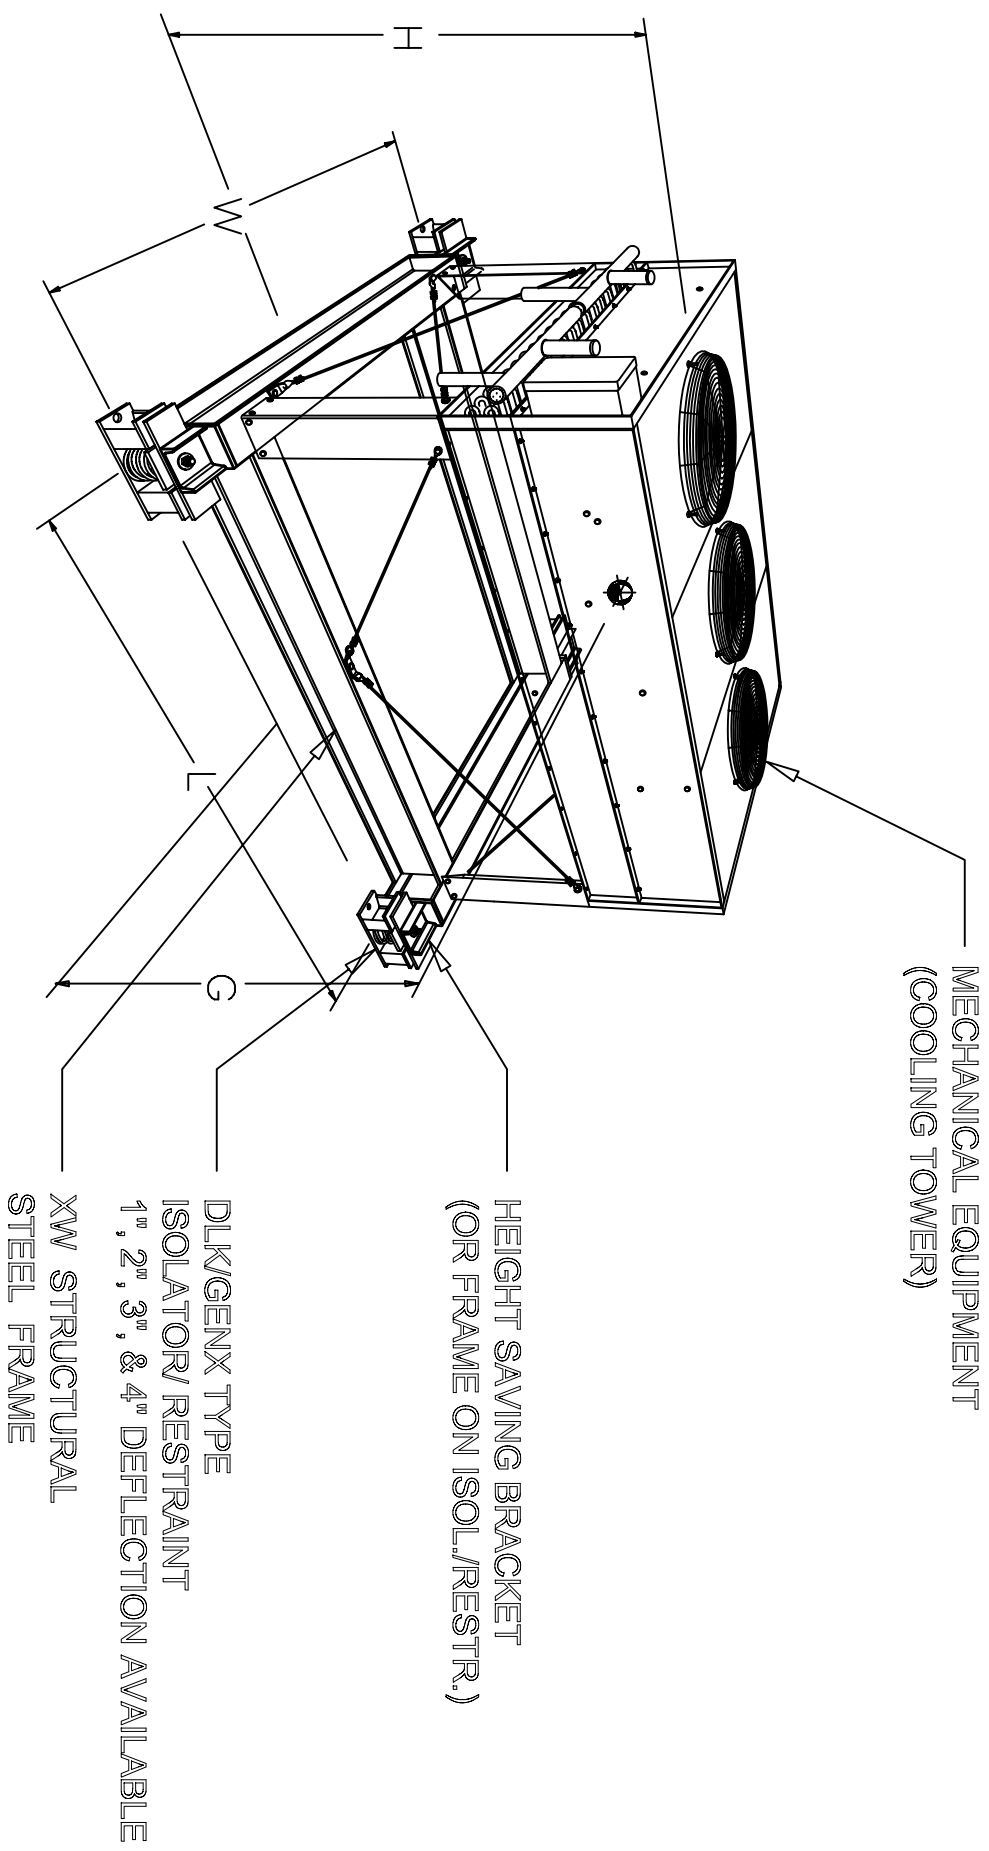

SCALE

N.T.S.

XW-DLK/GENX  
STRUCTURAL STEEL FRAME  
WITH DLK/GENX ISOLATOR/ RESTRAINTS