


# VIBRATION/ ISOLATION & SEISMIC DETAIL

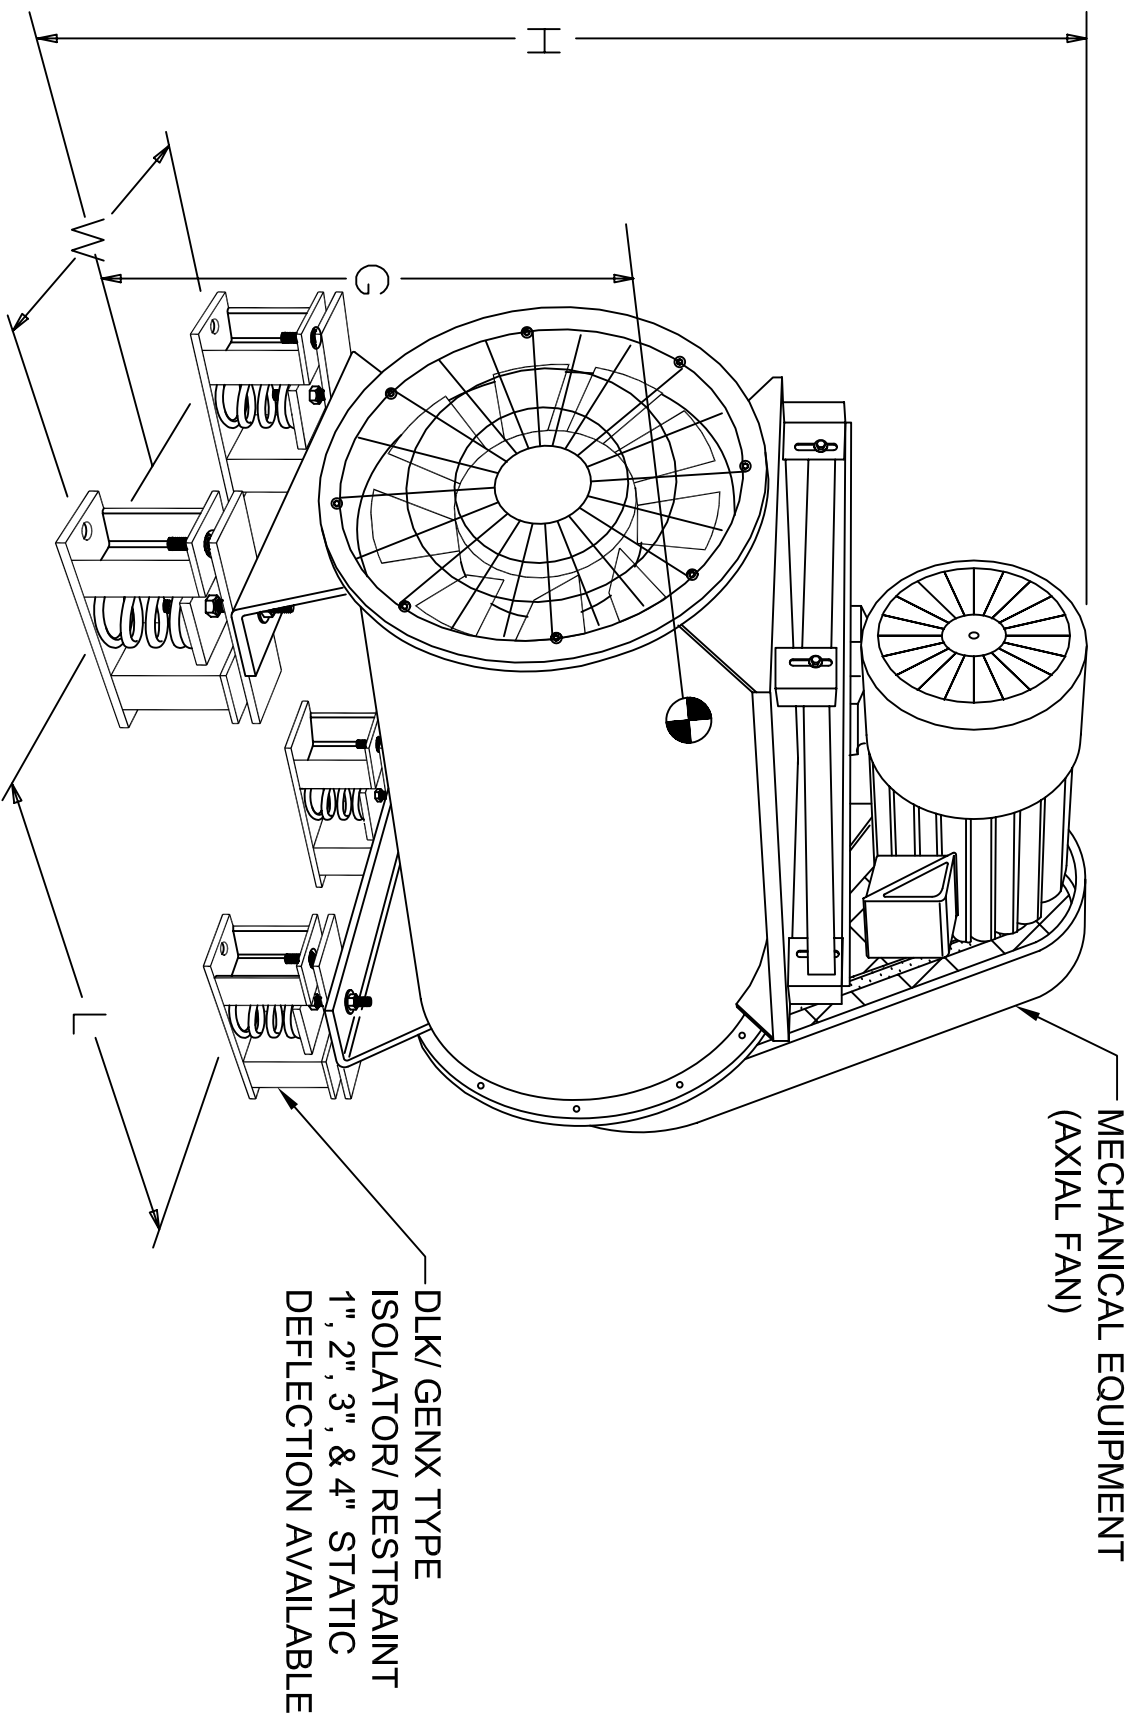

## FLOOR MOUNTED EQUIPMENT ON DLK/GENX ISOLATOR/ RESTRAINTS