


VIBRATION/ ISOLATION & SEISMIC DETAIL

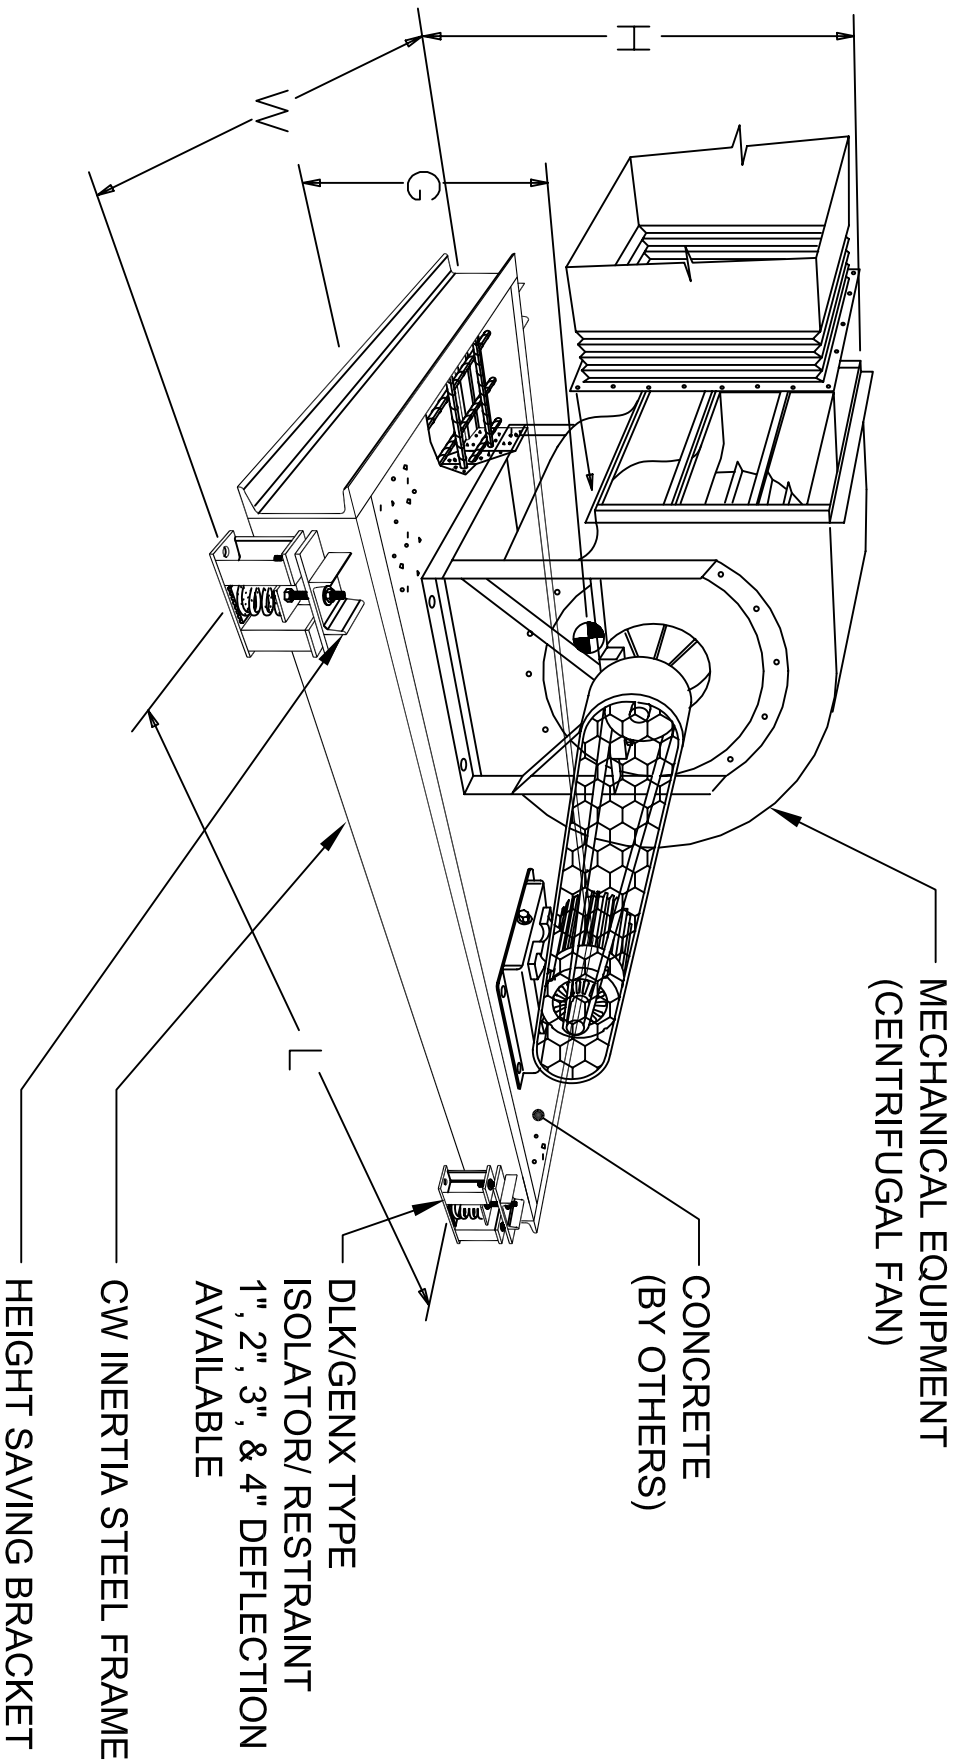

-

SCALE

N.T.S.

**CW-DKL/GENX
INERTIA BASE FRAME
WITH DLK/ GENX ISOLATOR/ RESTRAINTS**