
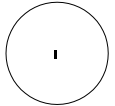


# VIBRATION/ISOLATION & SEISMIC DETAIL

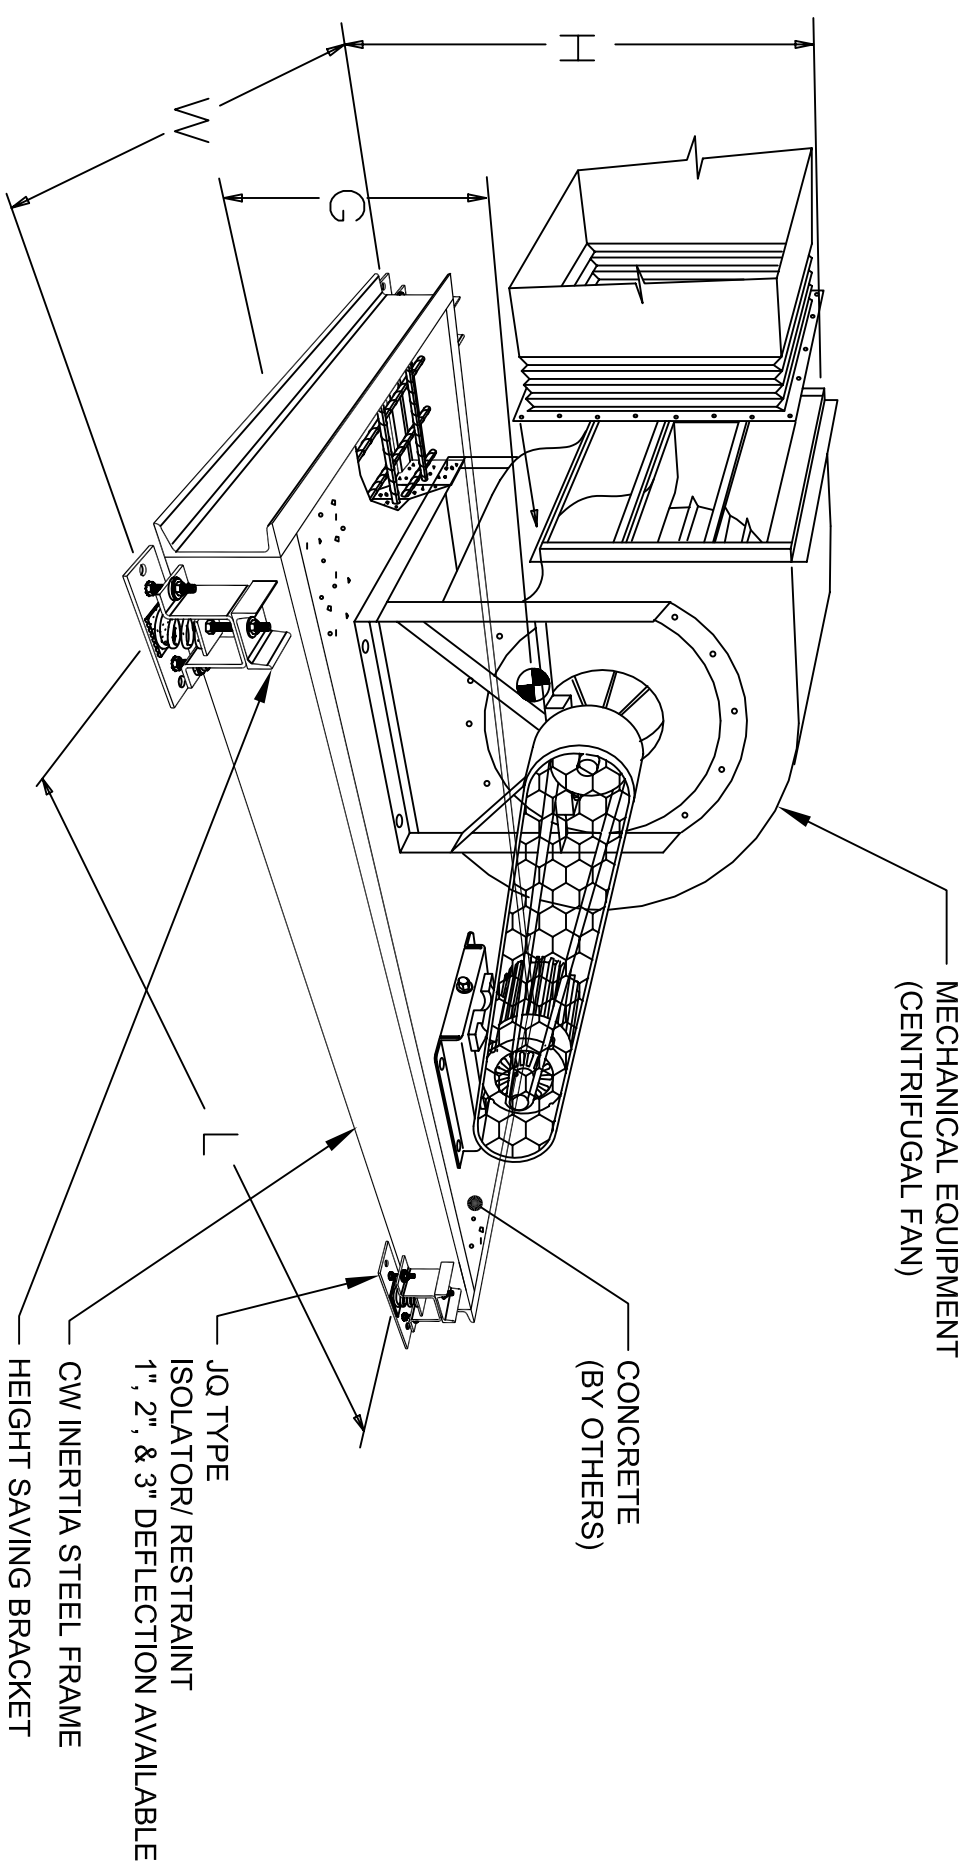

SCALE

N.T.S.

**CW-JQ**  
**INERTIA BASE FRAME**  
**WITH JQ ISOLATOR/RESTRAINTS**