
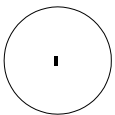


# VIBRATION/ ISOLATION & SEISMIC DETAIL

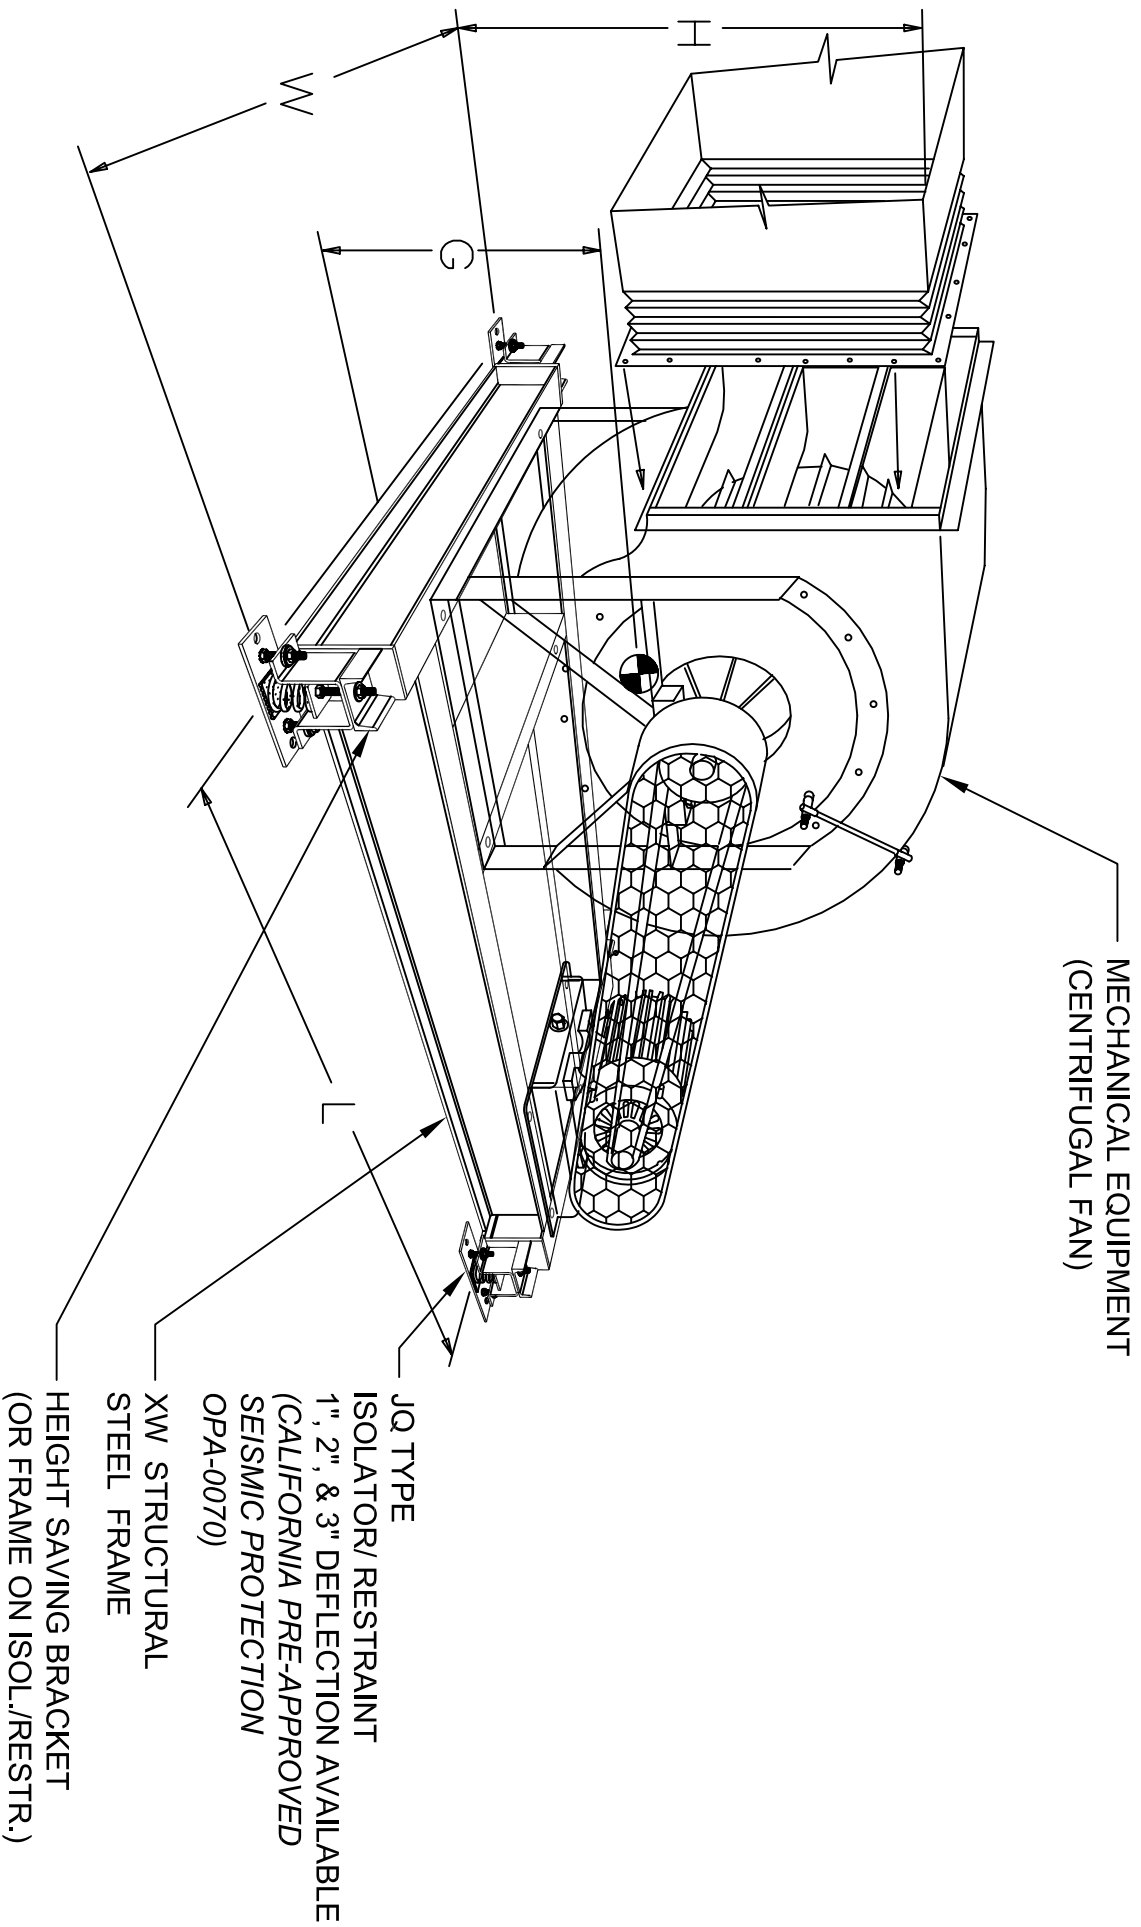

SCALE

N.T.S.

**XW-JQ  
STRUCTURAL STEEL FRAME  
WITH JQ ISOLATOR/ RESTRAINTS**