


# VIBRATION/ ISOLATION & SEISMIC DETAIL

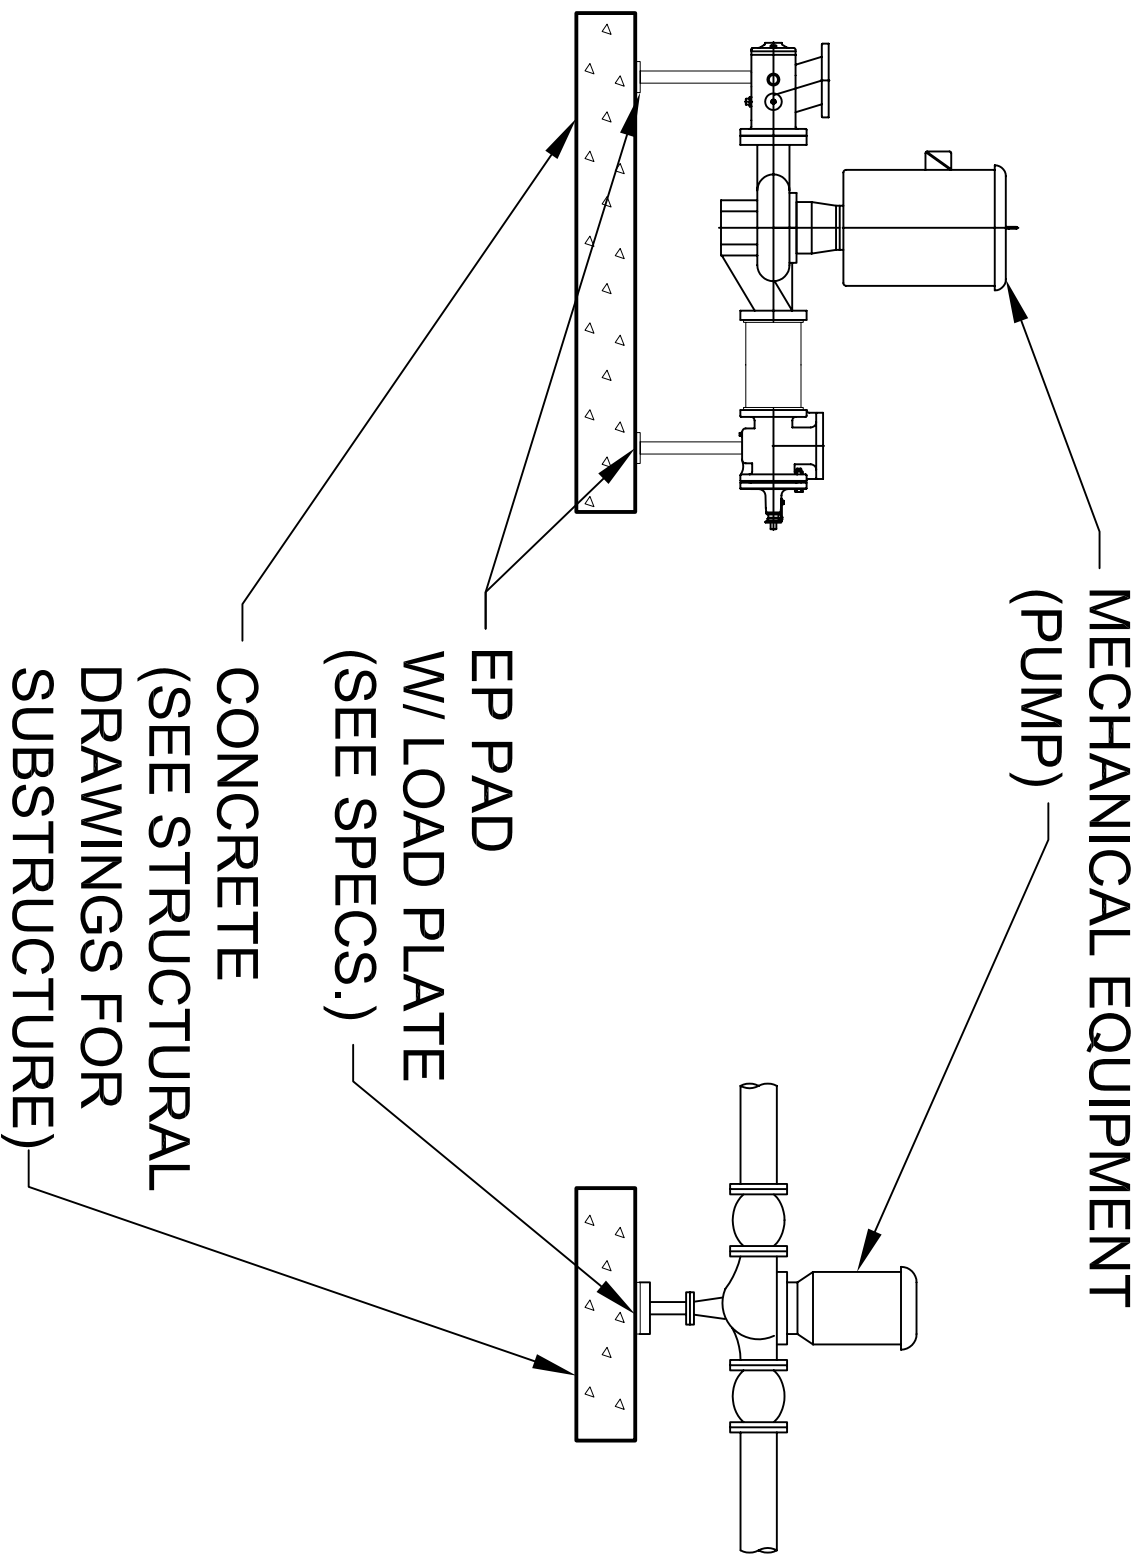

-

SCALE  
N.T.S.

**IN-LINE PUMP- (FLOOR MOUNTED)**