


# VIBRATION/ ISOLATION & SEISMIC DETAIL

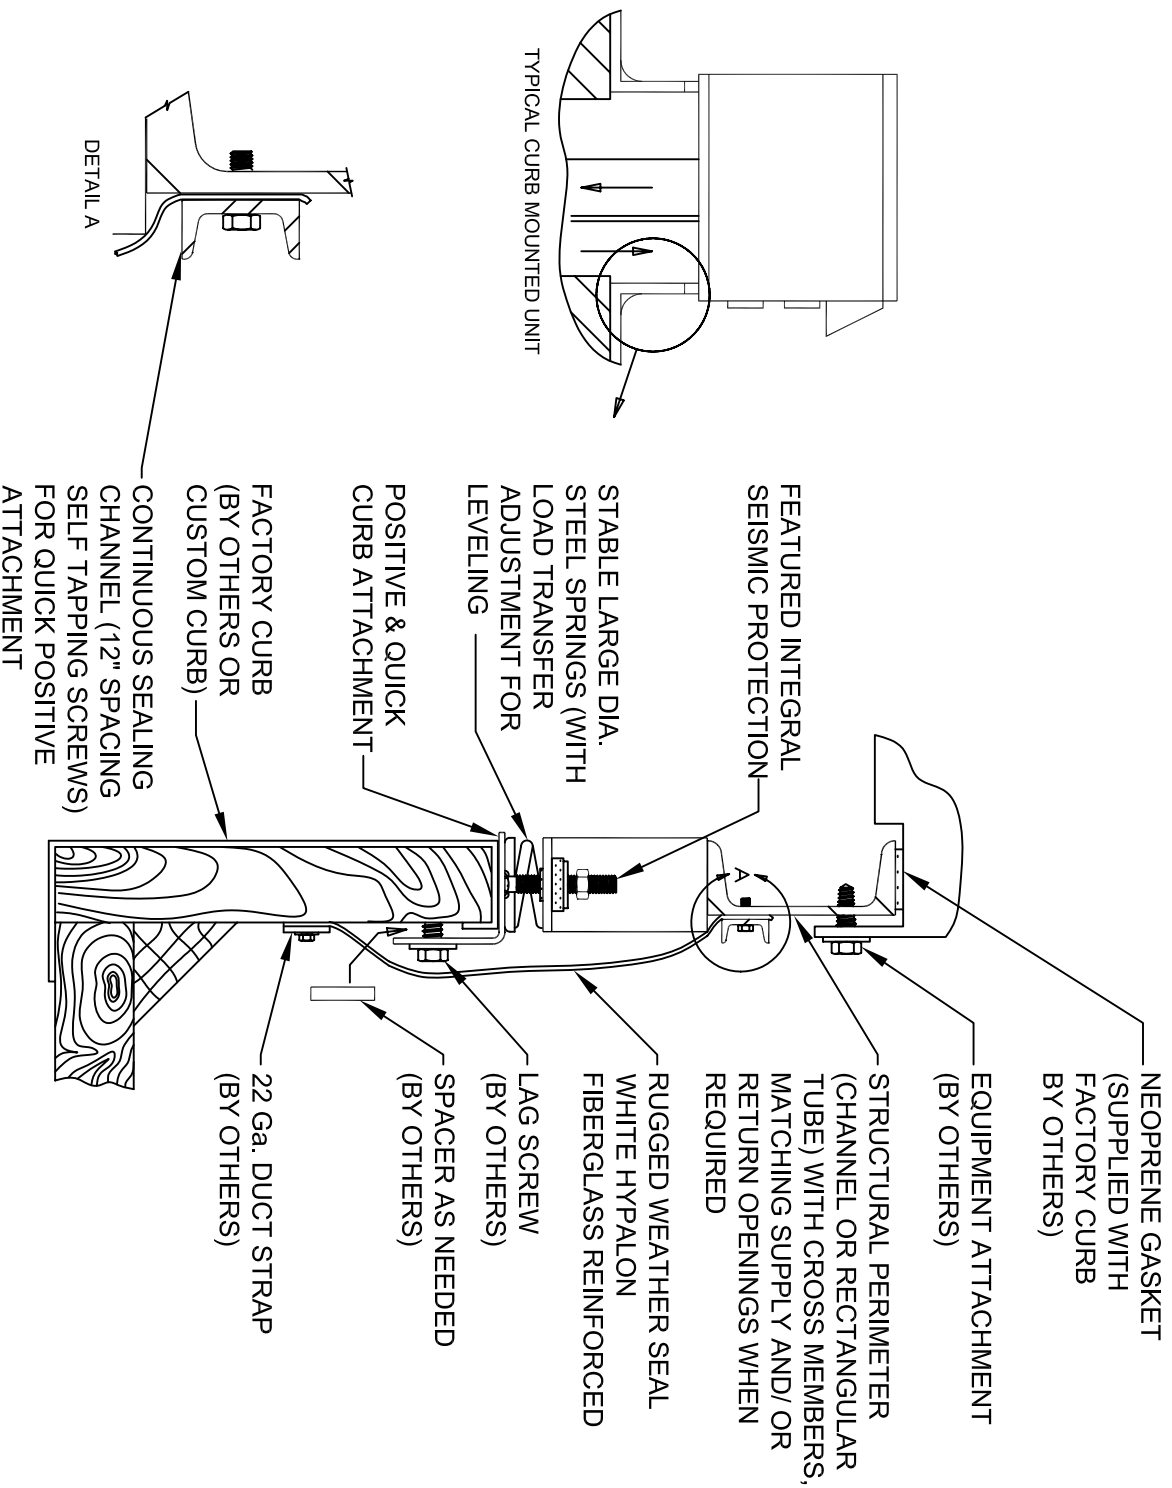

**YW TYPE**

**STEEL PERIMETER FRAME  
WITH ISOLATOR/ RESTRAINTS**

SCALE

N.T.S.

