


VIBRATION/ ISOLATION & SEISMIC DETAIL

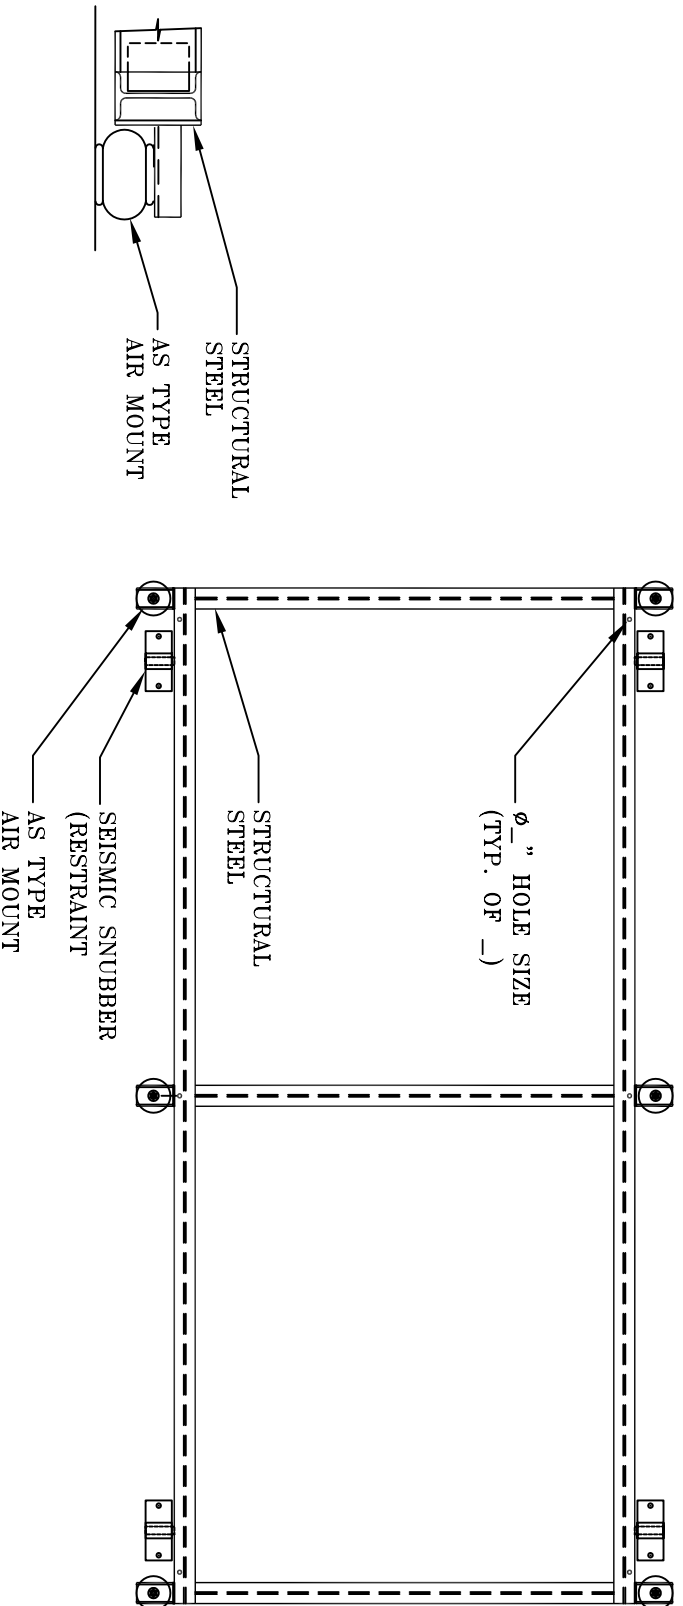

| | | |
|--|----------------------------|---|
| | SCALE N.T.S. | XW-AS-RLA/RLC STRUCTURAL STEEL FRAME WITH AIR MOUNTS & SEISMIC SNUBBERS (RESTRAINTS) |
|--|----------------------------|---|